


OPTION A - OAK LAWN AQUATIC CENTER
OAK LAWN PARK DISTRICT
09 JANUARY 2020



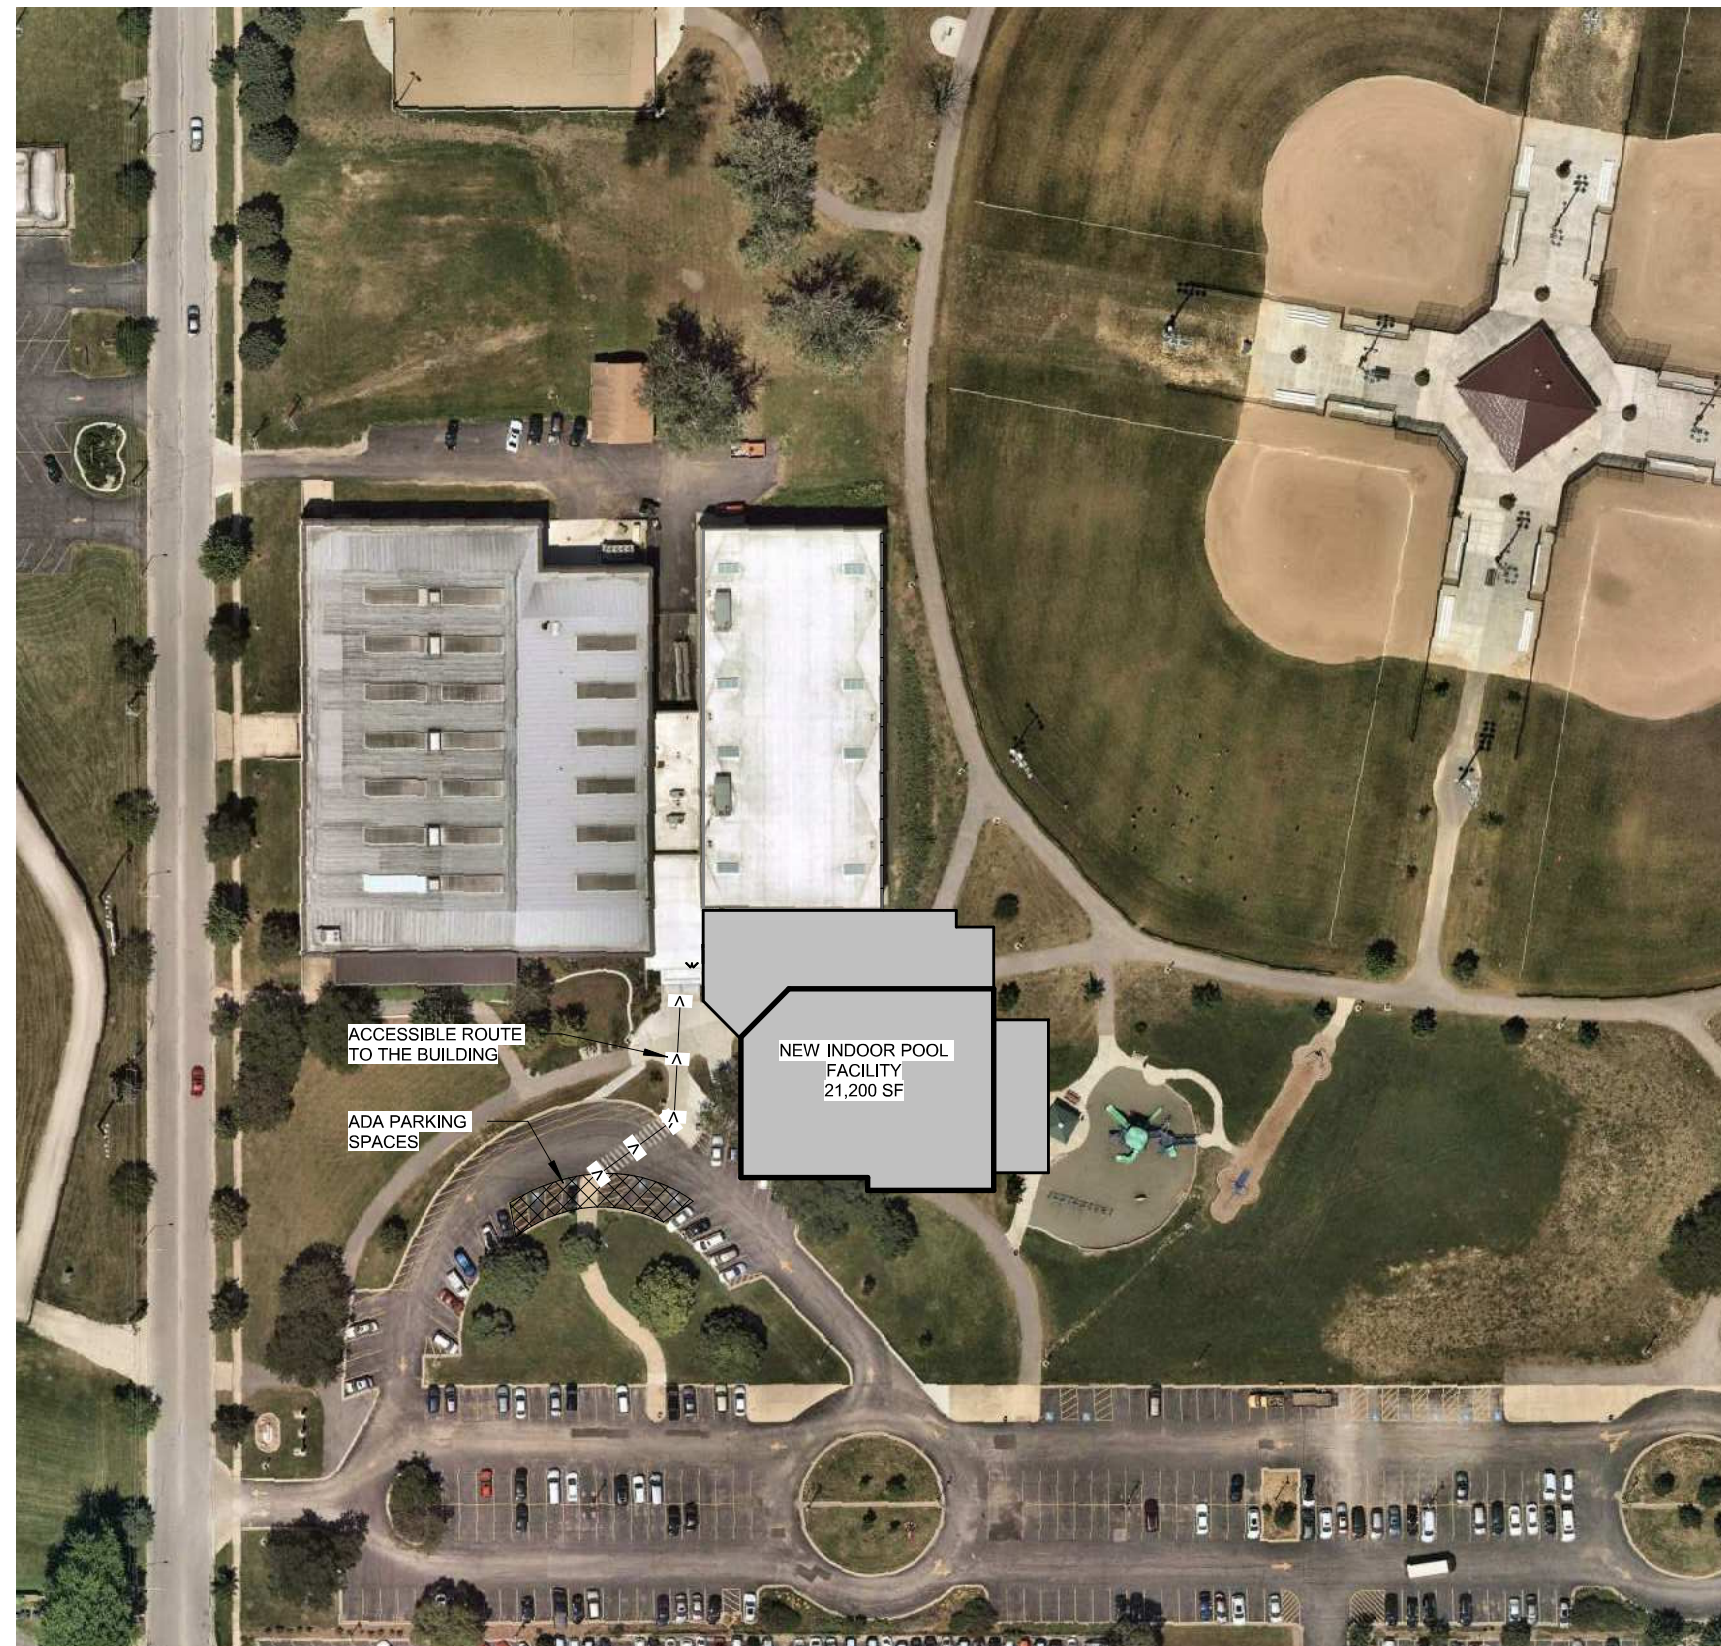

POOL ADDITION - SITE PLAN

OAK LAWN PARK DISTRICT


01.09.2020

© 2019 DLA ARCHITECTS, LTD.



PLAN LEGEND

- Accessory Storage Areas, Mechanical Equipment Room
- Assembly w/o Fixed Seats- Unconcentrated (Tables and Chairs)
- Business Areas
- Locker Rooms
- Swimming Pools
- Unoccupied

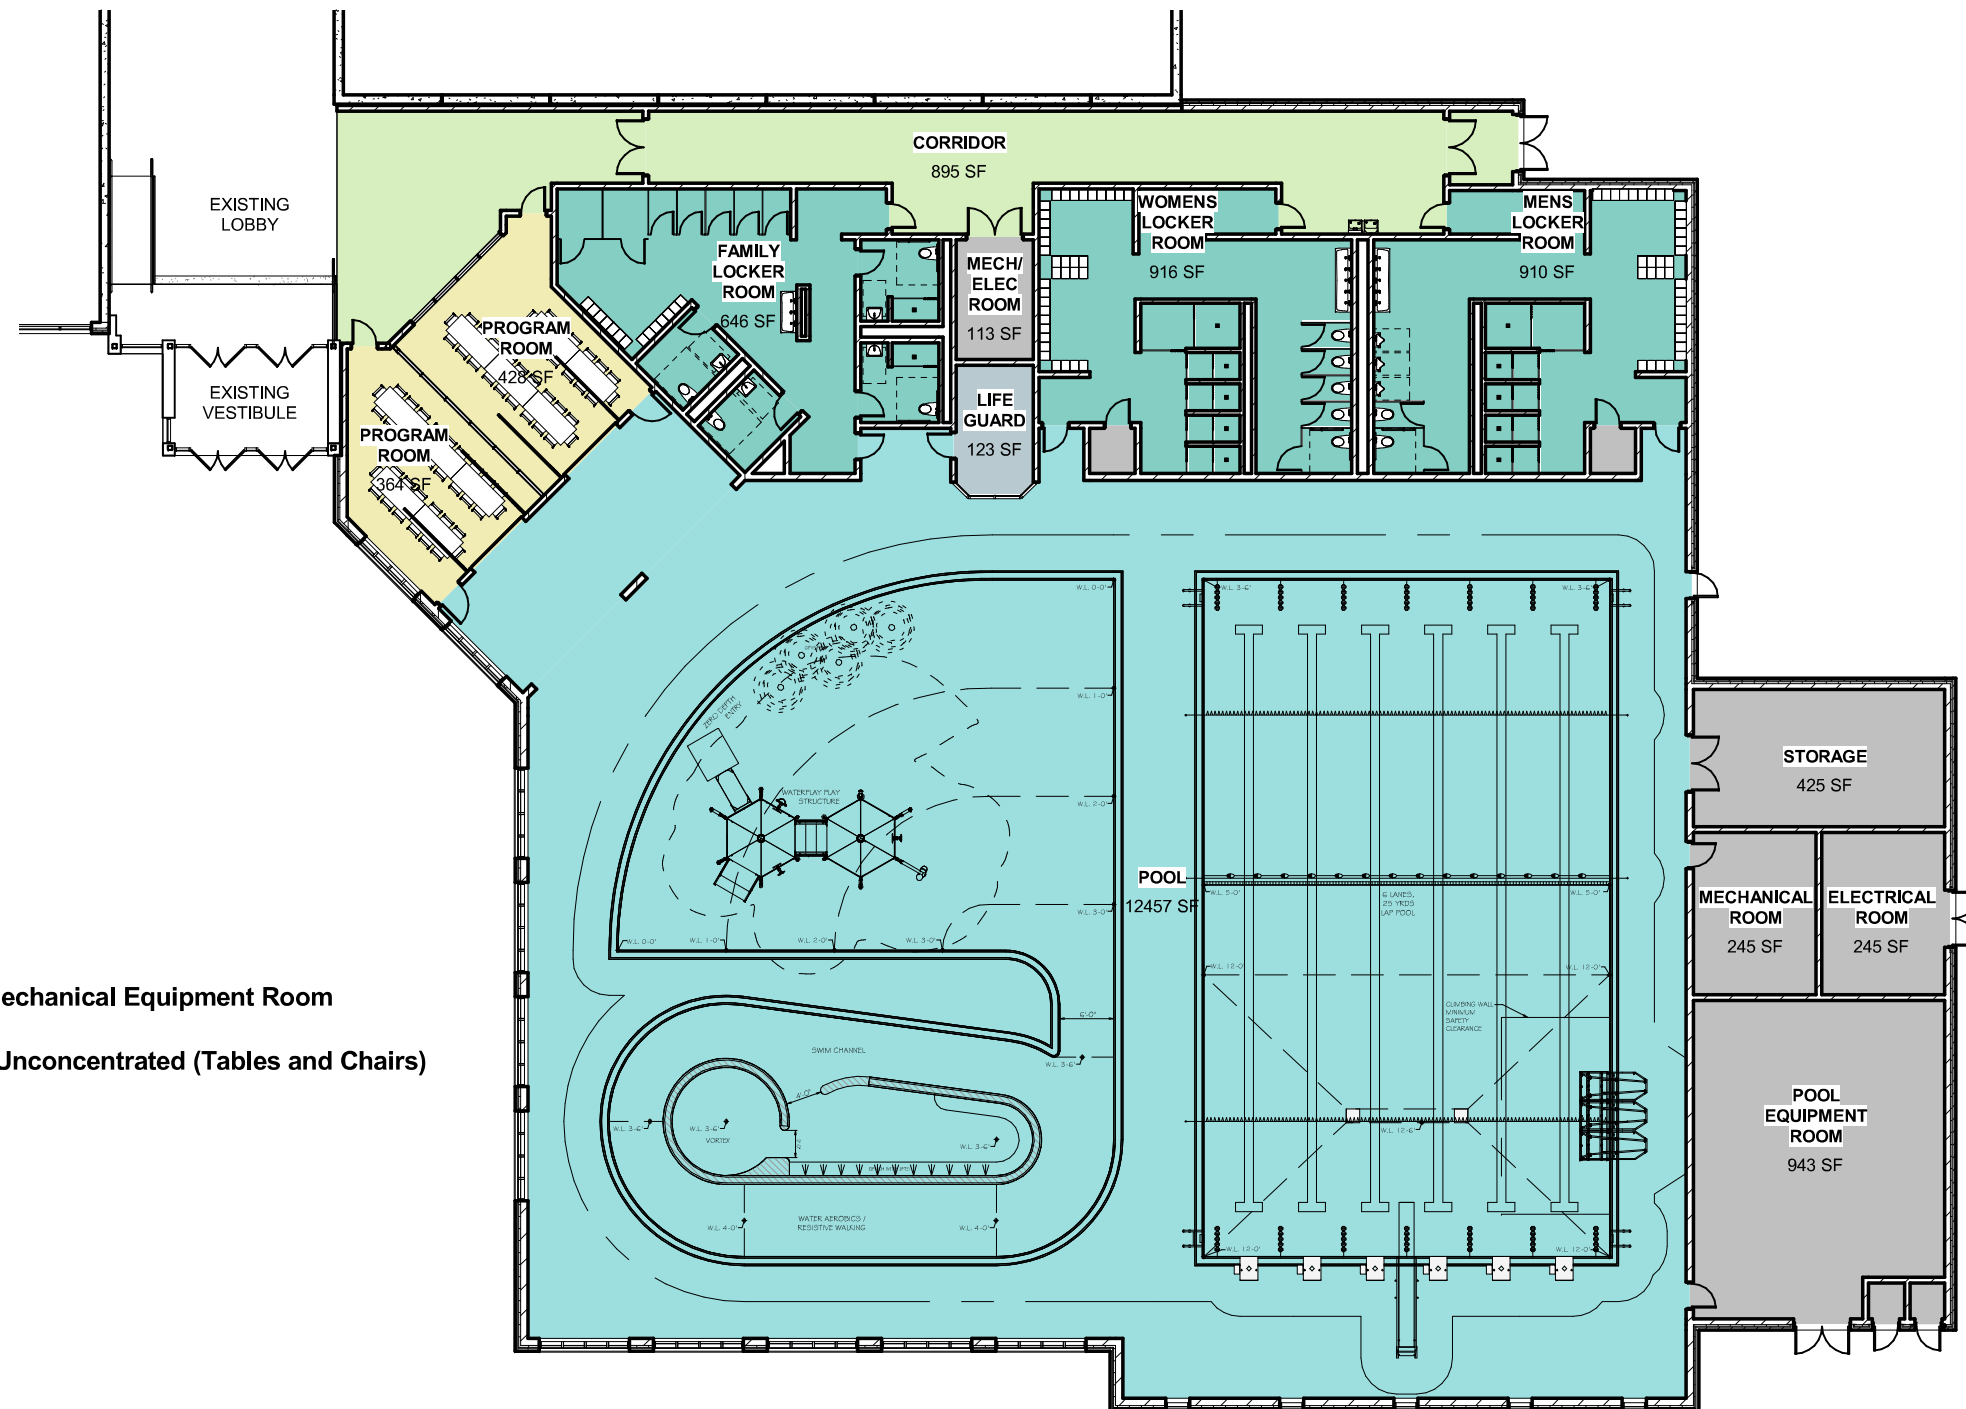

POOL ADDITION - FLOOR PLAN


OAK LAWN PARK DISTRICT

01.09.2020

© 2019 DLA ARCHITECTS, LTD.

DLA
ARCHITECTS

form follows
learning™

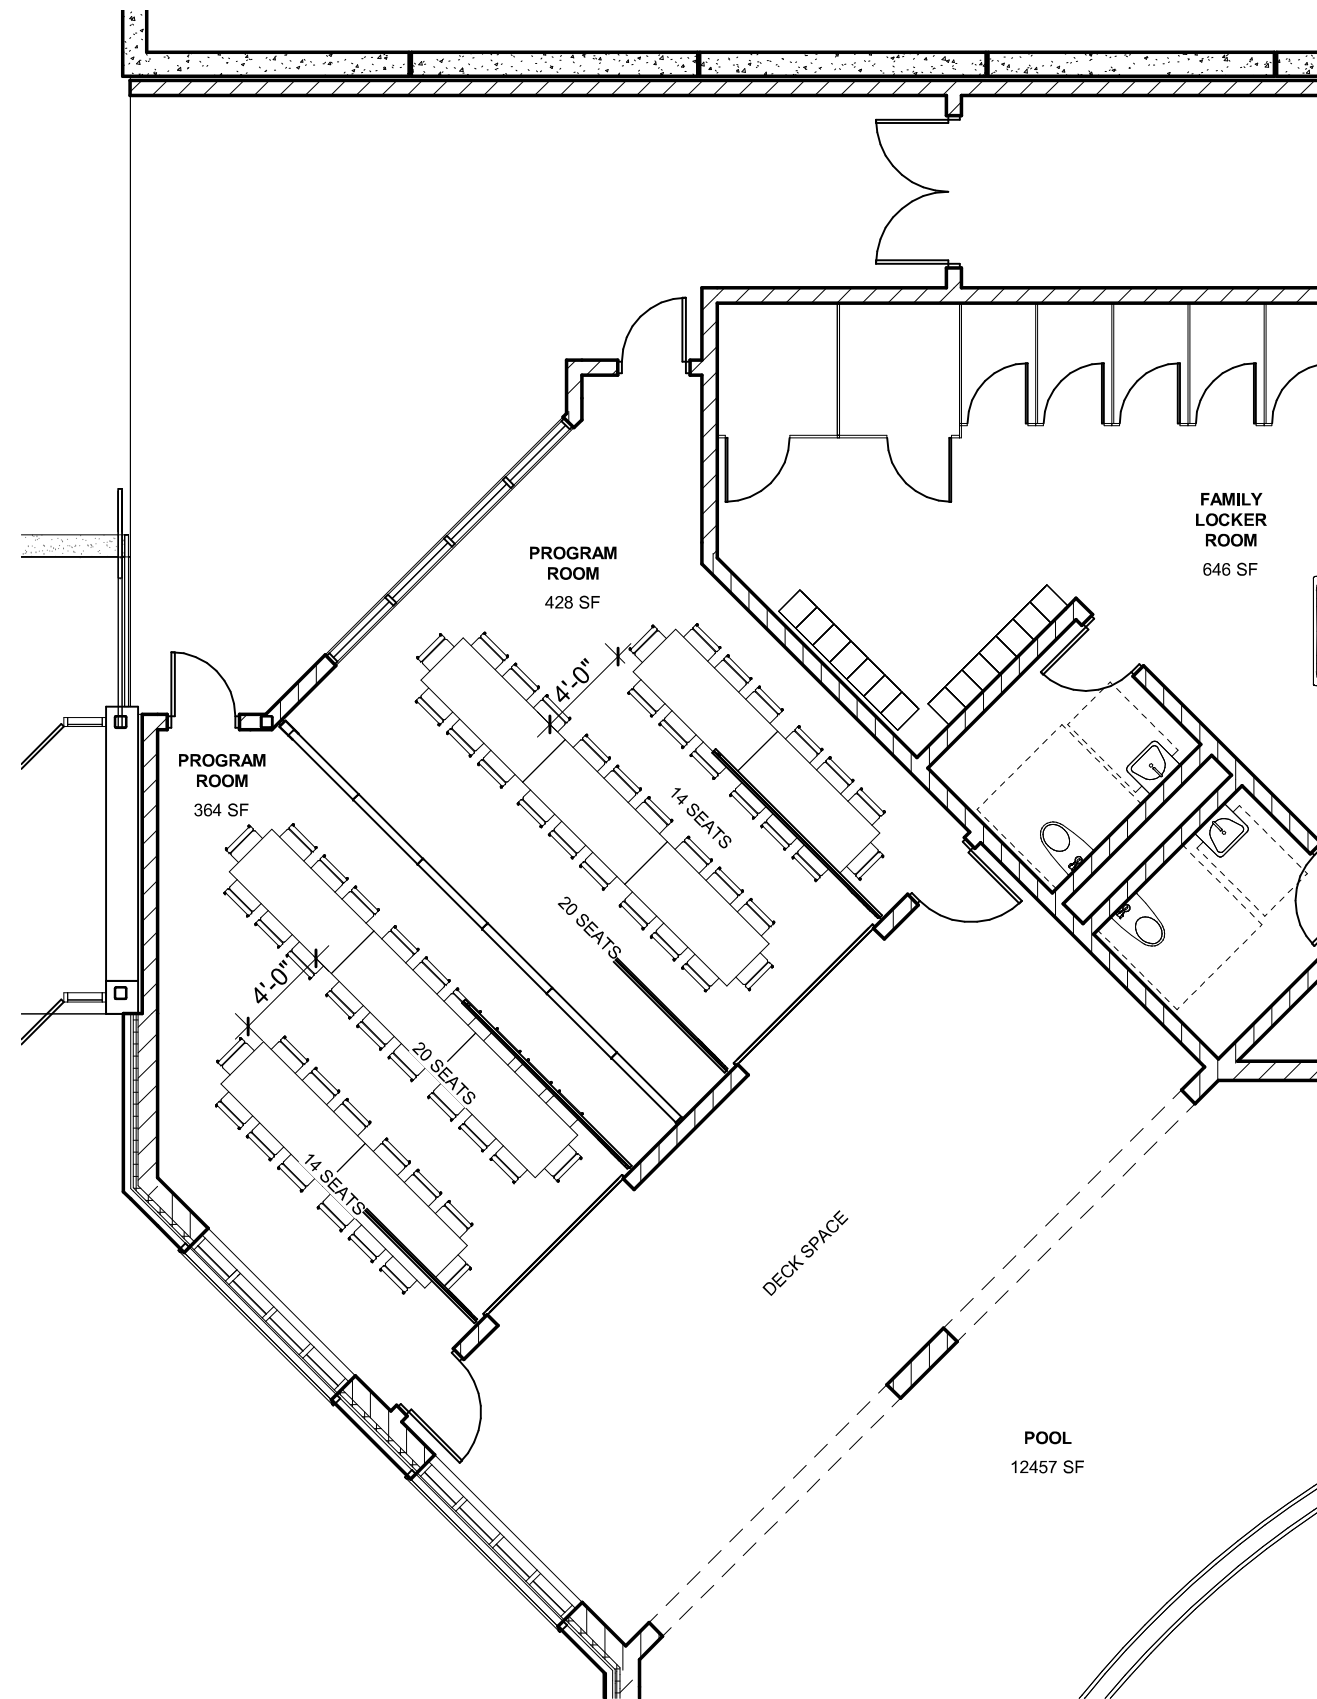

POOL ADDITION - PROGRAM ROOM

OAK LAWN PARK DISTRICT

01.09.2020

© 2019 DLA ARCHITECTS, LTD.



form follows
learning™



EXTERIOR RENDERING

OAK LAWN PARK DISTRICT

01.09.2020

© 2019 DLA ARCHITECTS, LTD.



DLA
Ltd.
ARCHITECTS

form follows
learning™



EXTERIOR RENDERING

OAK LAWN PARK DISTRICT

01.09.2020

© 2019 DLA ARCHITECTS, LTD.



DLA
ARCHITECTS

form follows
learning™